


Gateway Ecodistrict- Community Education Center




Site Plan 1/16" = 1'

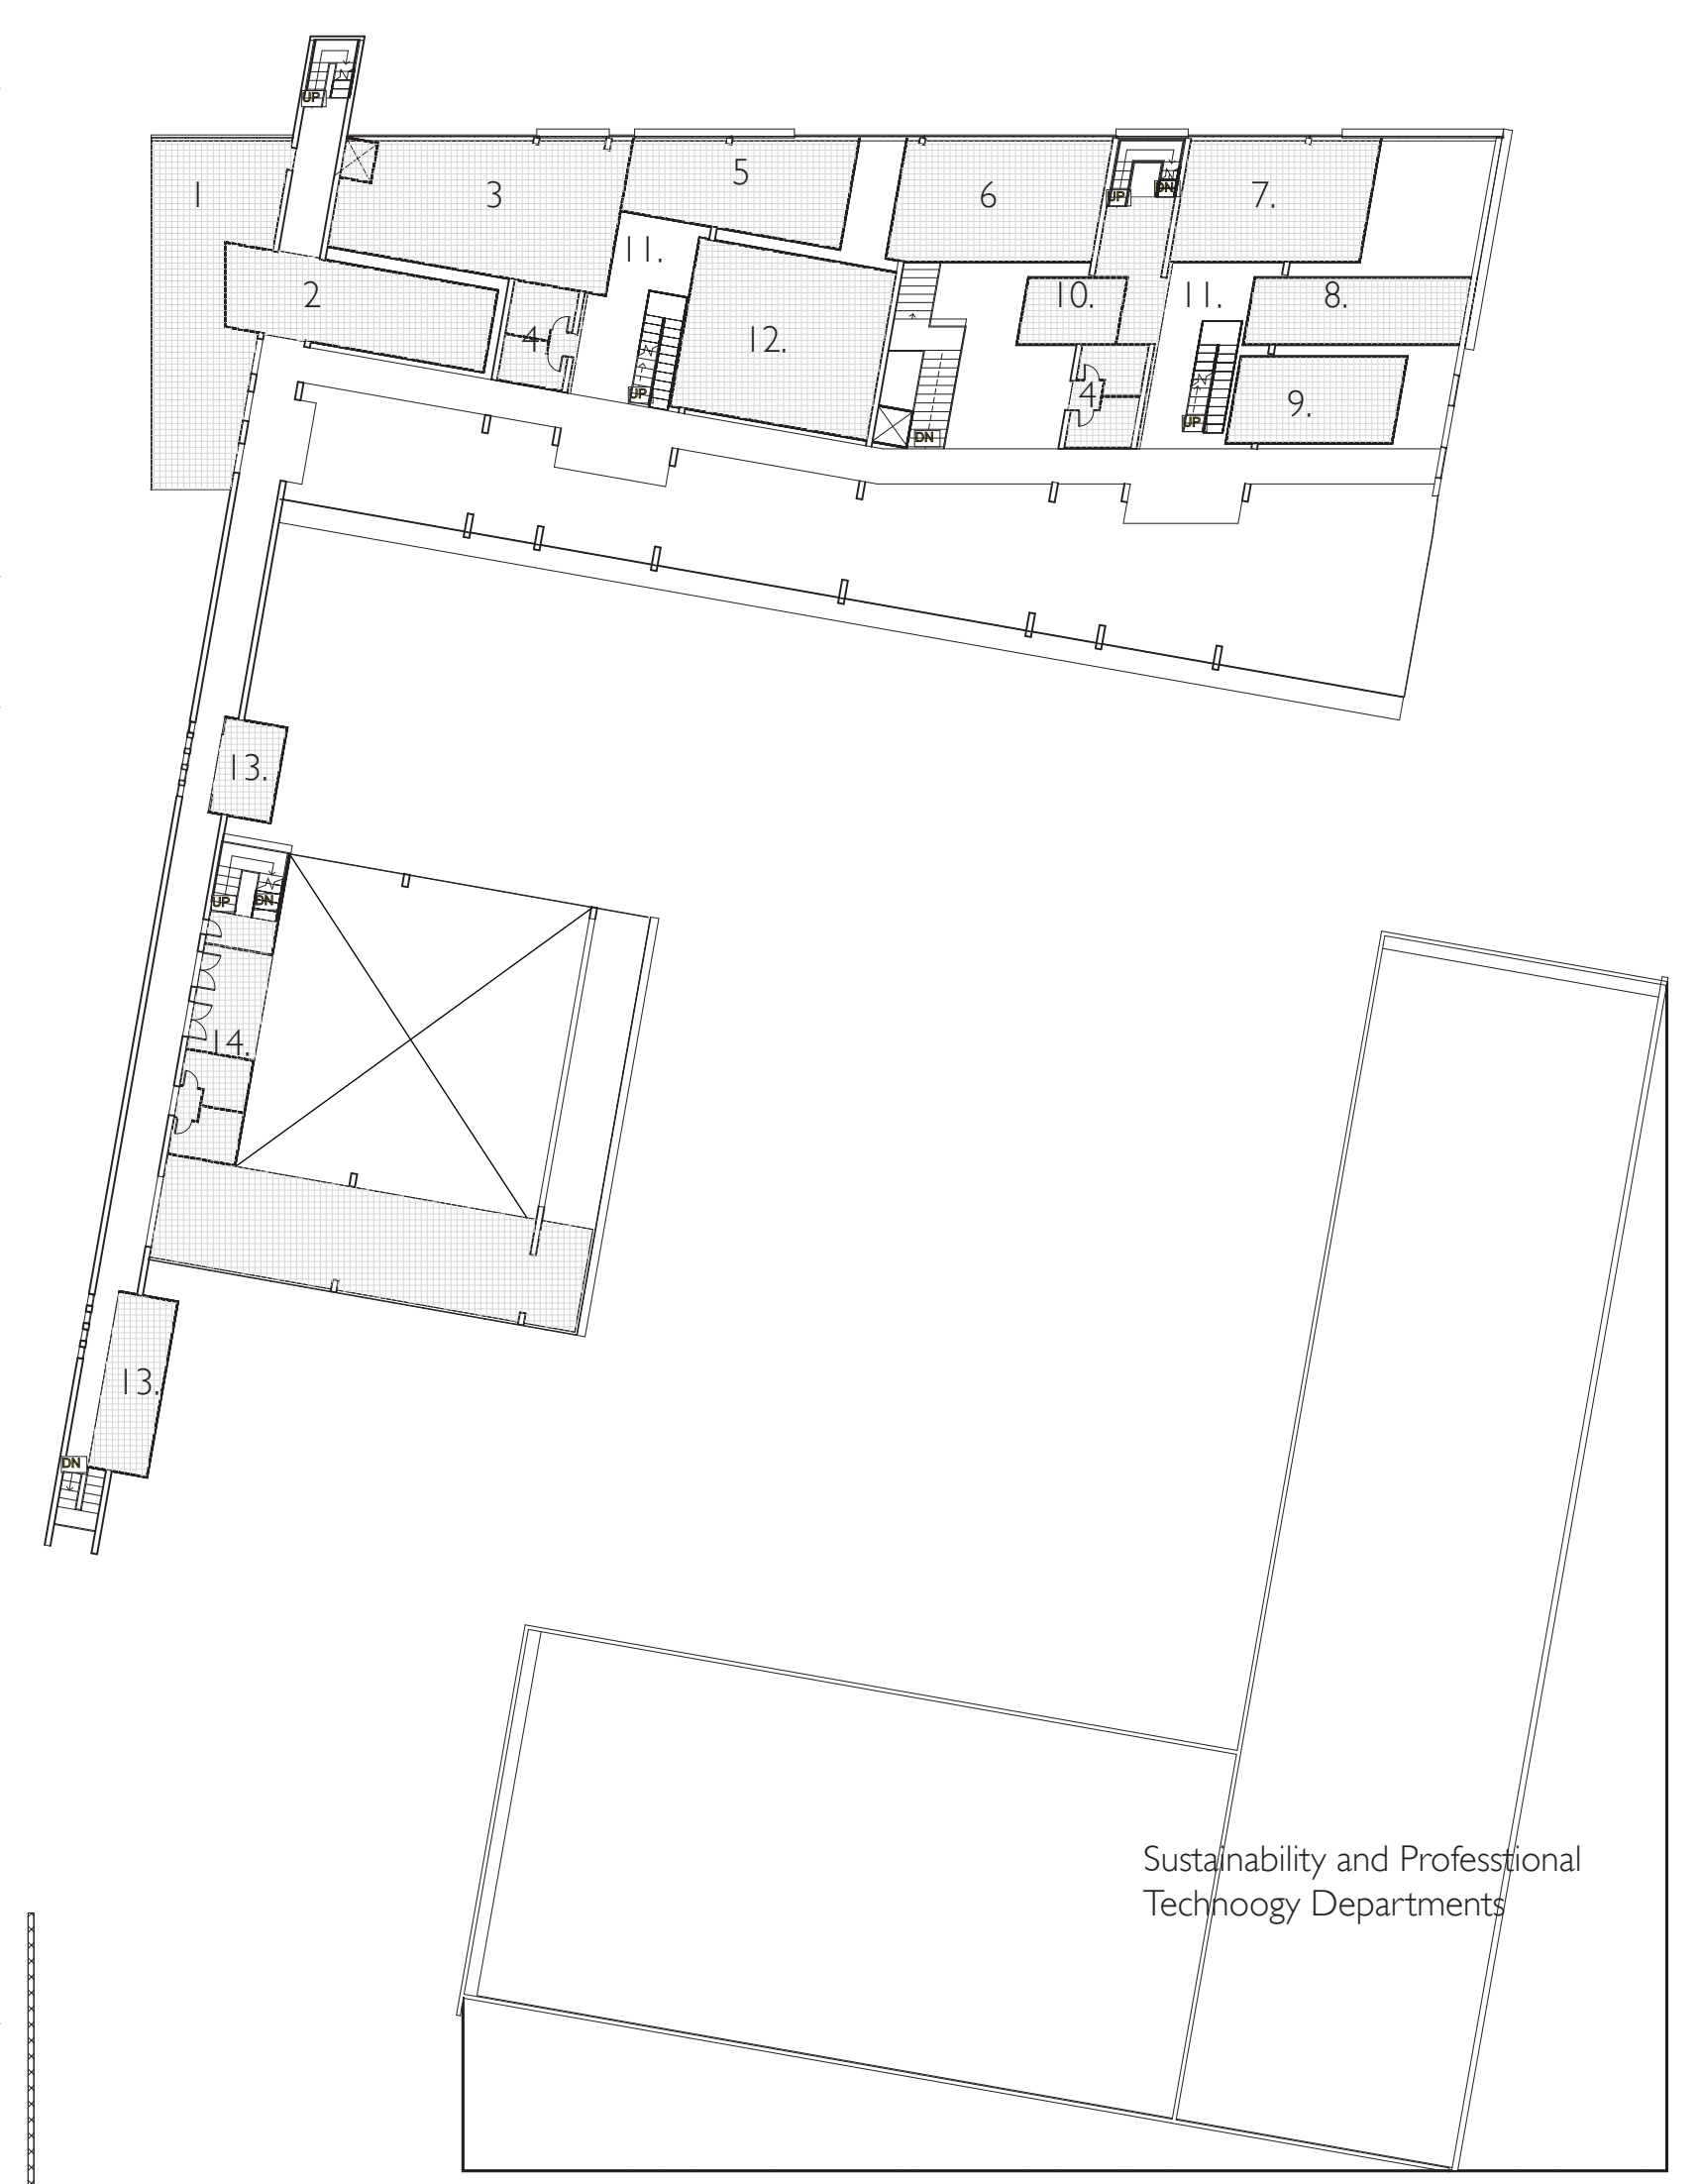


1st Floor Plan 1/32" = 1'

- 1. Lobby
- 2. Community Dashboard
- 3. Community Skills Lab
- 4. WIC
- 5. ESL Classroom
- 6. Community Education Classroom
- 7. Culinary School Classroom
- 8. Community Education Lab
- 9. Community Education Workshop
- 10. Administration
- 11. Common Area
- 12. Small Business Development Workshop
- 13. Study Areas
- 14. Second Story Auditorium Entrance and Balcony

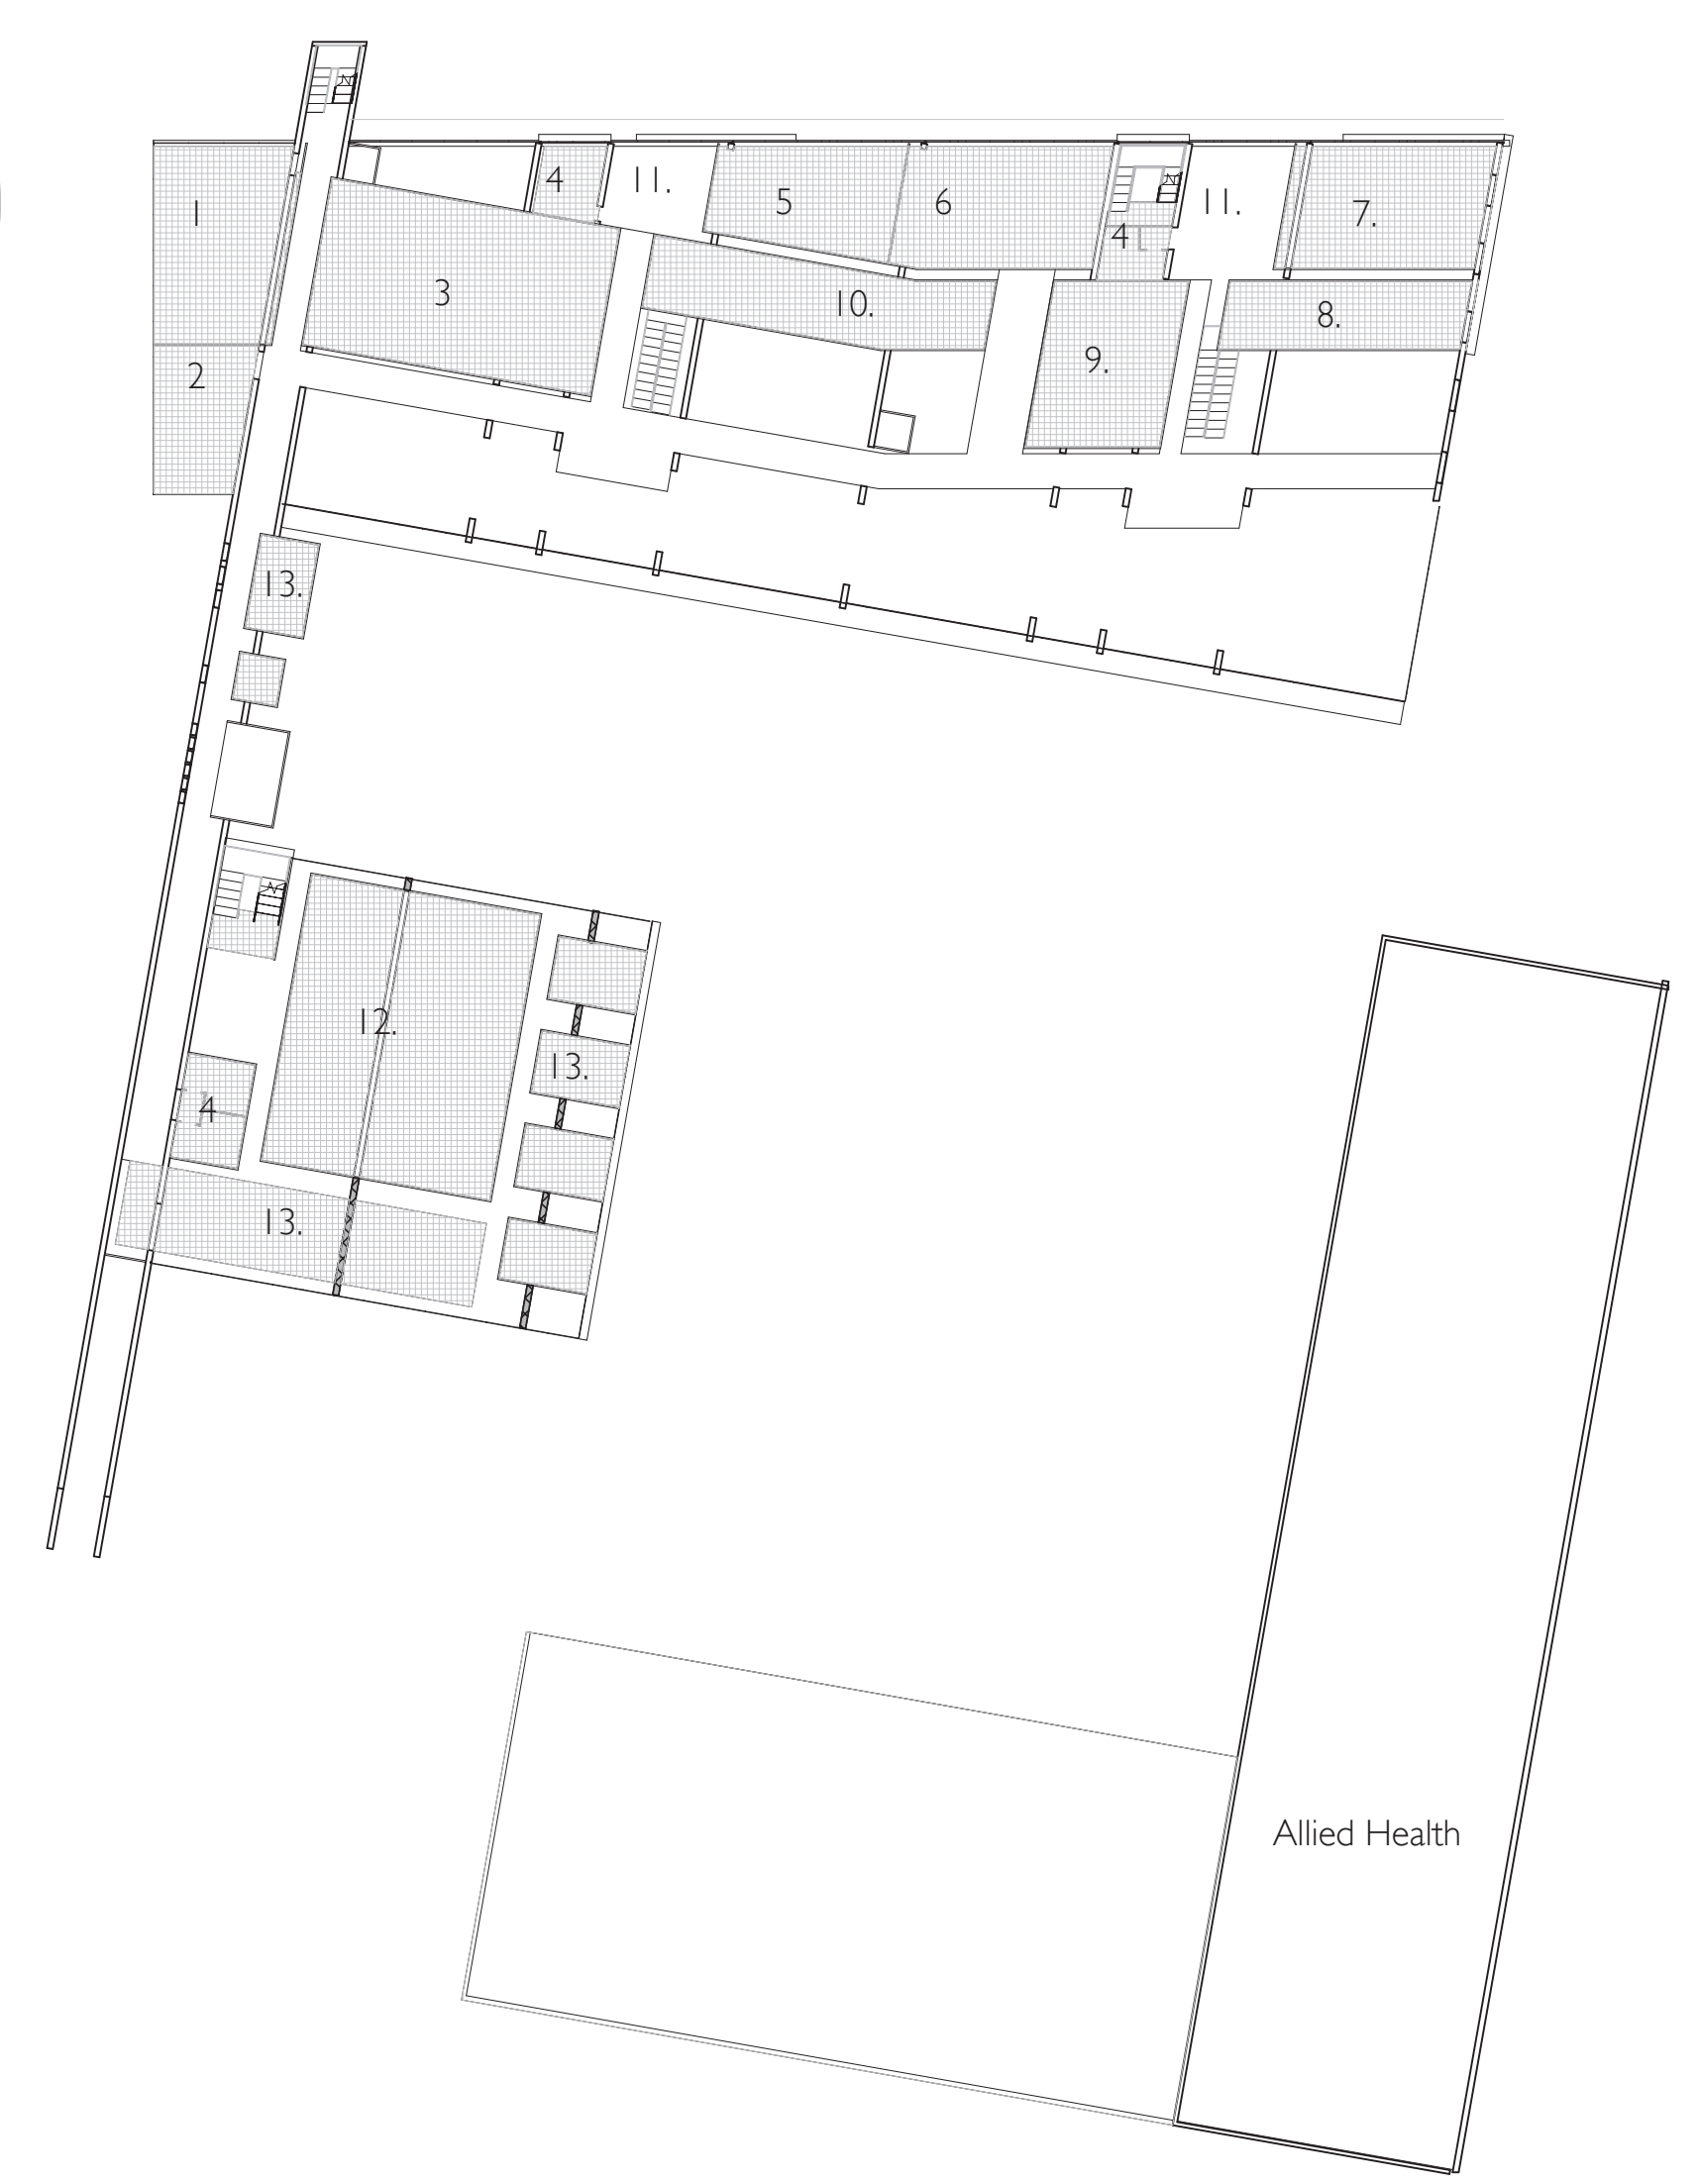


2nd Floor Plan 1/32" = 1'

- 1. Large Meeting Room
- 2. Small Meeting Room
- 3. Community Skills Workshop
- 4. WIC
- 5. Small Business Development Classroom
- 6. Small Business Development Classroom
- 7. Adult Basic Education Classroom
- 8. Adult Basic Education Lab
- 9. Adult Basic Education Workshop
- 10. Small Business Development Lab
- 11. Common Area
- 12. Library
- 13. Study Areas

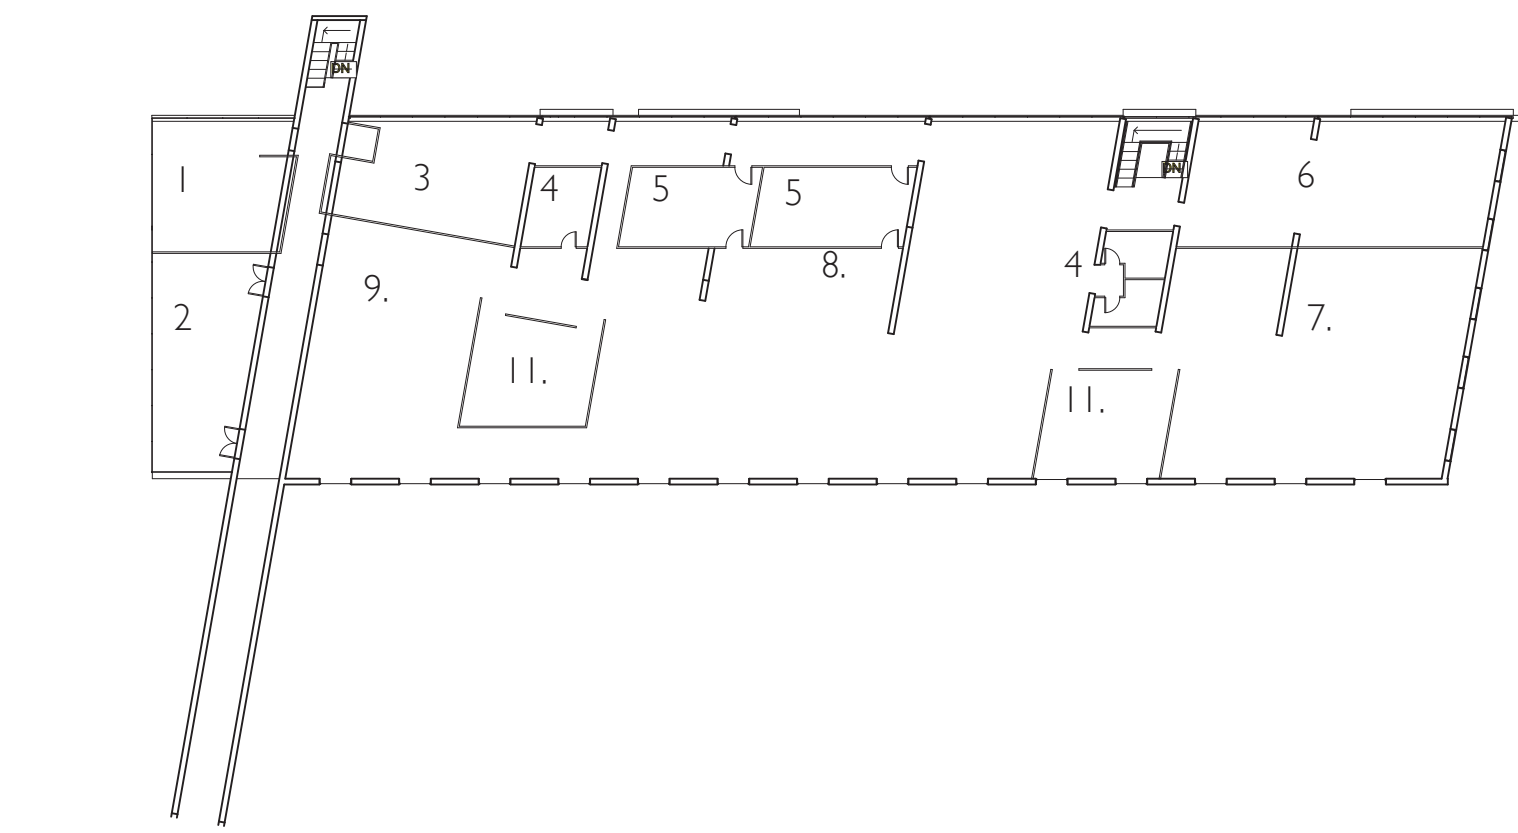


3rd Floor Plan 1/32" = 1'

- 1. Lobby
- 2. Large Meeting Room
- 3. Park Rose School Administration
- 4. WIC
- 5. Small Meeting Rooms
- 6. Board Room
- 7. David Douglas Administration
- 8. Community Education Lab
- 9. Community Education Workshop
- 11. Common Area

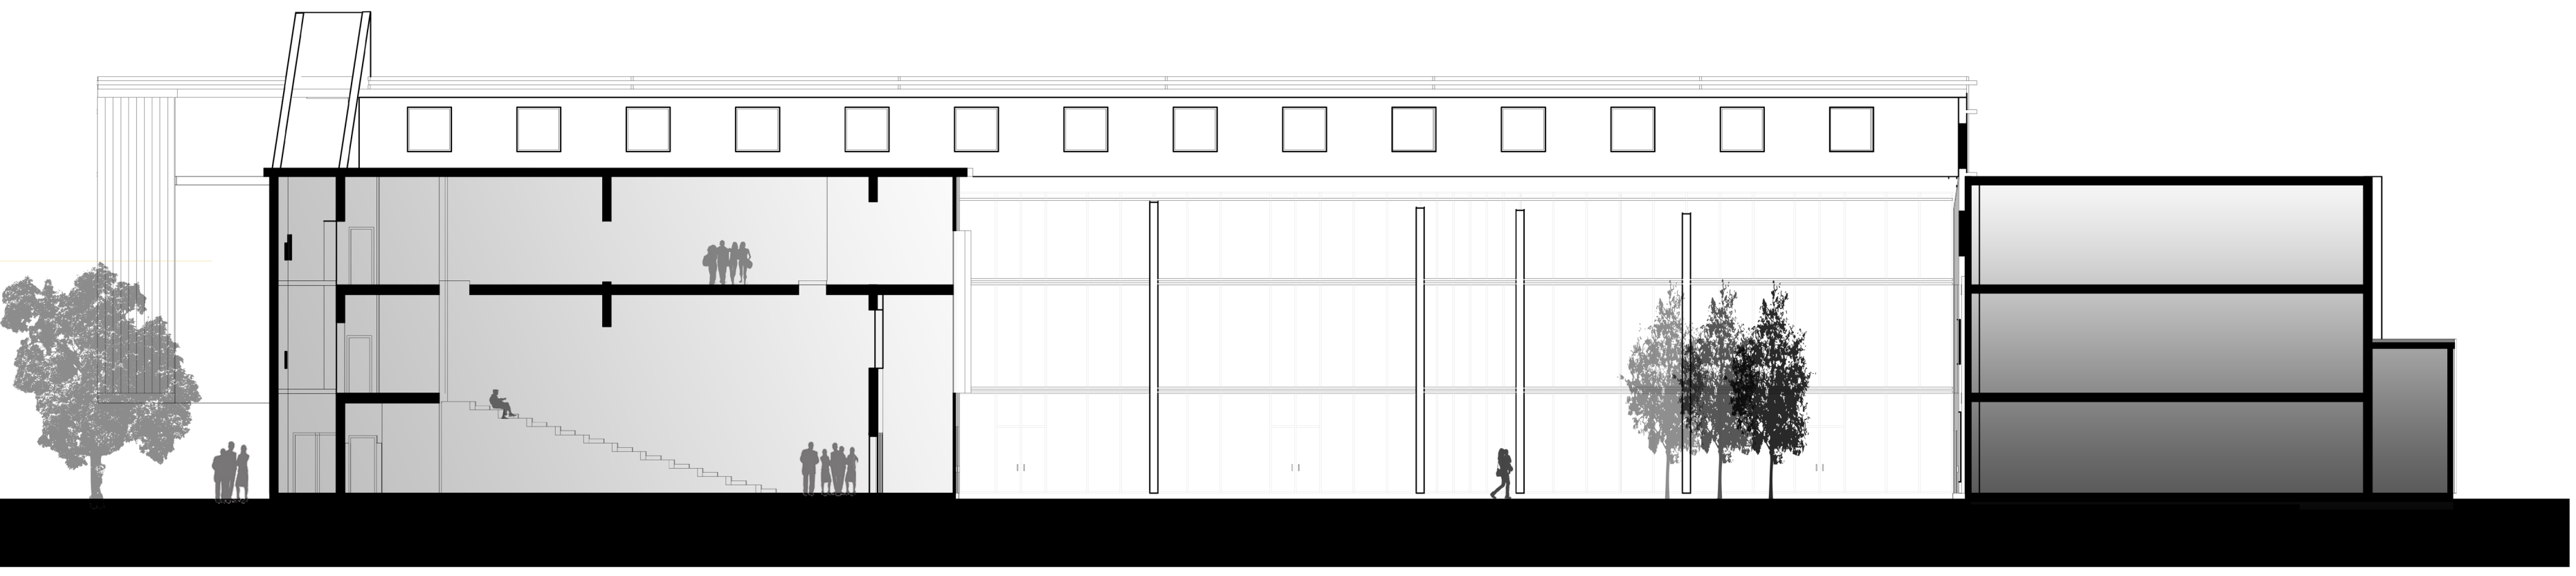

Section A 1/32" = 1'

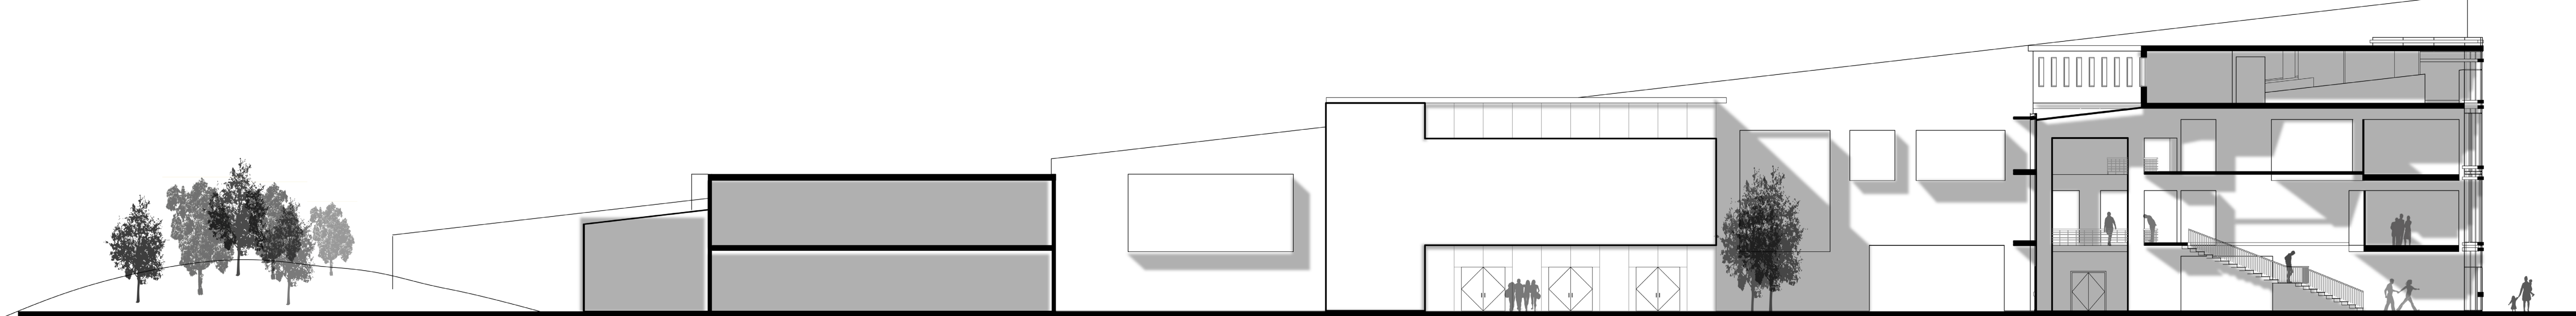

Section B 1/32" = 1'